


# MS-J8 4.2

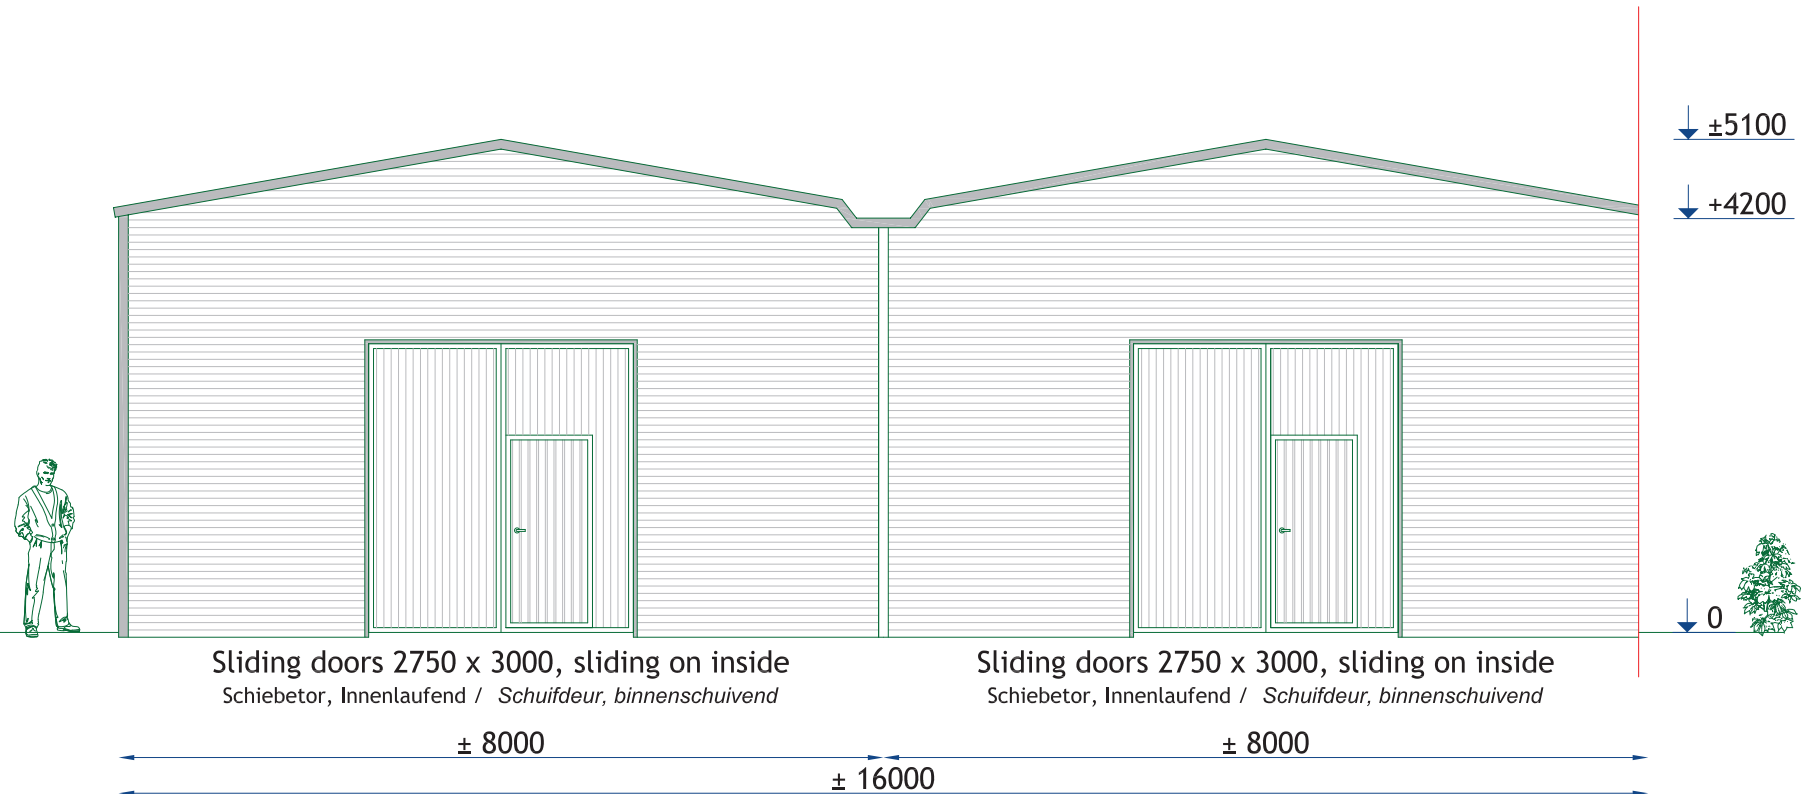

## Jawini MS-J8 / 4.2

Versions	Ausführungen	Uitvoeringen	(Standard)
Snowload	Schneelast	Sneeuwlast	< 325 kg/m <sup>2</sup>
Wind load	Windlast	Windlast	< 36 m/s

Exact dimensions and different versions on demand.  
 Genaue Abmessungen und Abweichende Ausführungen auf Verlangen.  
 Exacte maten en afwijkende uitvoeringen op aanvraag.



**Snoei**  
 PREFAB BUILDINGS

## J. Snoei B.V.

Van der Giessenweg 6  
 2921 LP Krimpen a/d IJssel  
 The Netherlands

+31 (0)180 51 91 55  
[www.jsnoeibv.com](http://www.jsnoeibv.com)  
[Info@jsnoeibv.com](mailto:Info@jsnoeibv.com)

This drawing is our property and is confidential. It is not allowed to copy or to show to third parties, without our written permission.