


# MS-J10-4.2

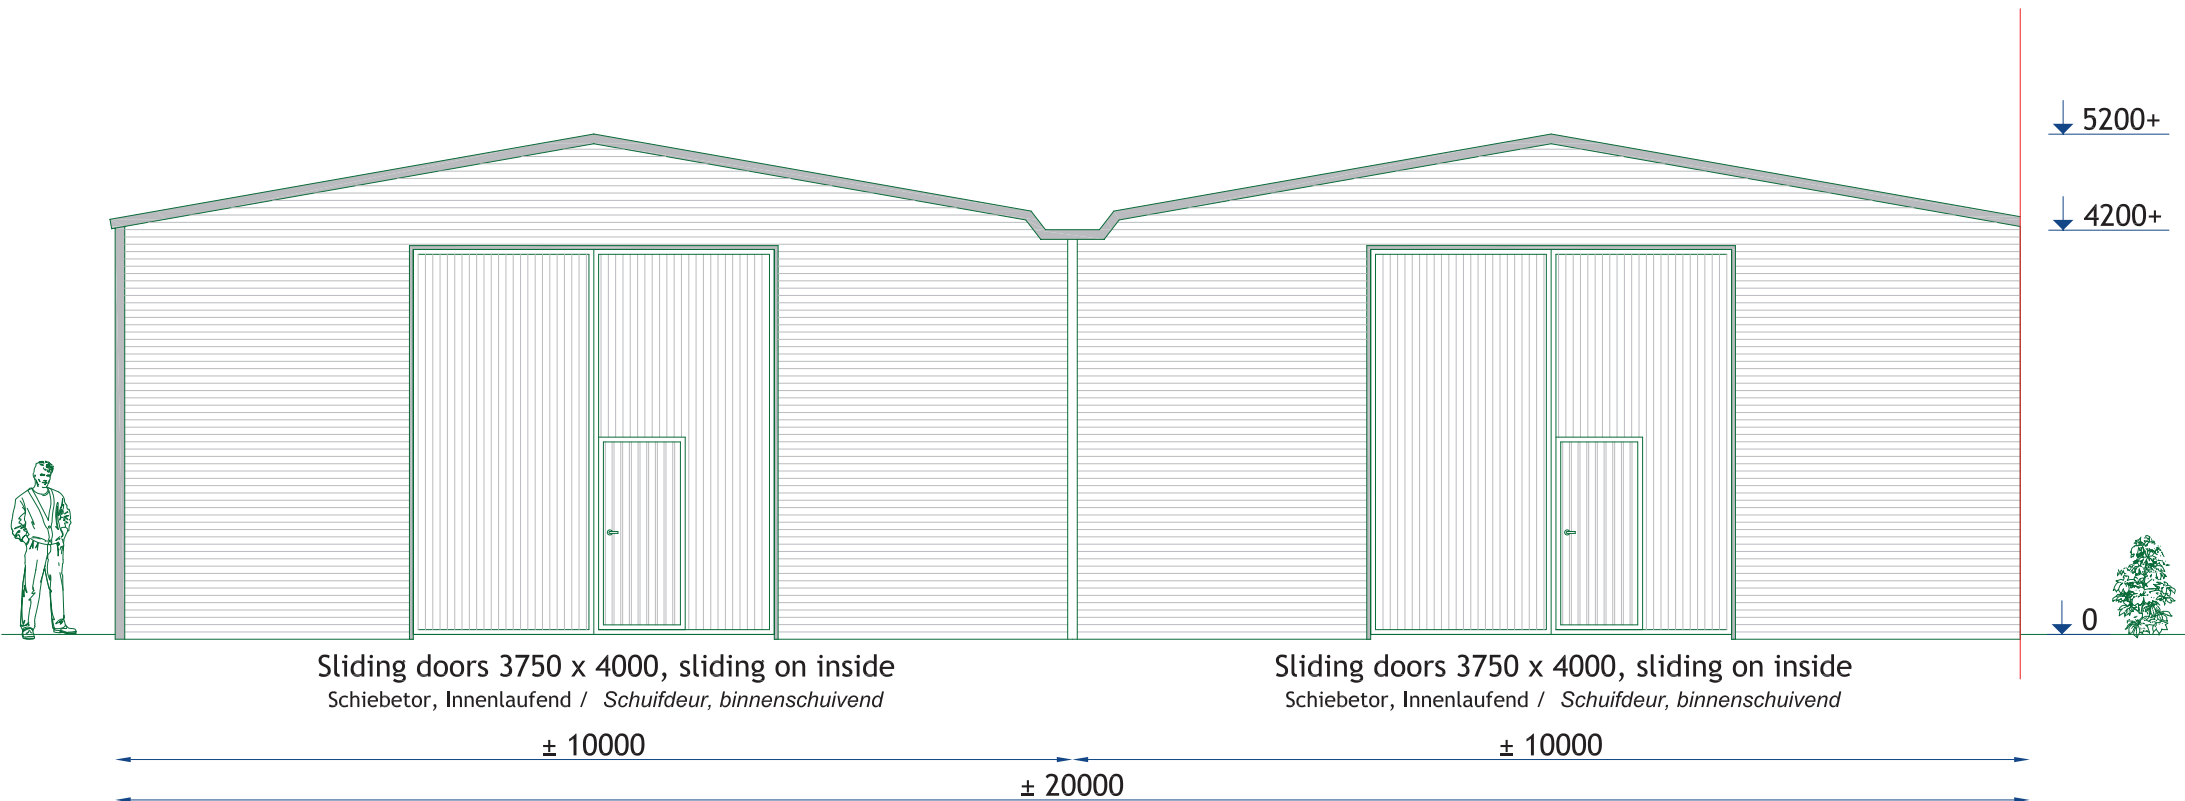

## Jawini MS-J10 / 4.2

Versions	Ausführungen	Uitvoeringen	(Standard)
Snowload	Schneelast	Sneeuwlast	< 325 kg/m <sup>2</sup>
Wind load	Windlast	Windlast	< 36 m/s



**Snoei**  
PREFAB BUILDINGS

## J. Snoei B.V.

Van der Giessenweg 6  
2921 LP Krimpen a/d IJssel  
The Netherlands

+31 (0)180 51 91 55  
[www.jsnoeibv.com](http://www.jsnoeibv.com)  
[Info@jsnoeibv.com](mailto:Info@jsnoeibv.com)

Exact dimensions and different versions on demand.  
Genauere Abmessungen und Abweichende Ausführungen auf Verlangen.  
Exacte maten en afwijkende uitvoeringen op aanvraag.

This drawing is our property and is confidential. It is not allowed to copy or to show to third parties, without our written permission.